

leisure  
& business complex



S  
i  
x  
t  
y

# retail.

Floor plans



LMD


LMD




SHIRTS



# lower ground

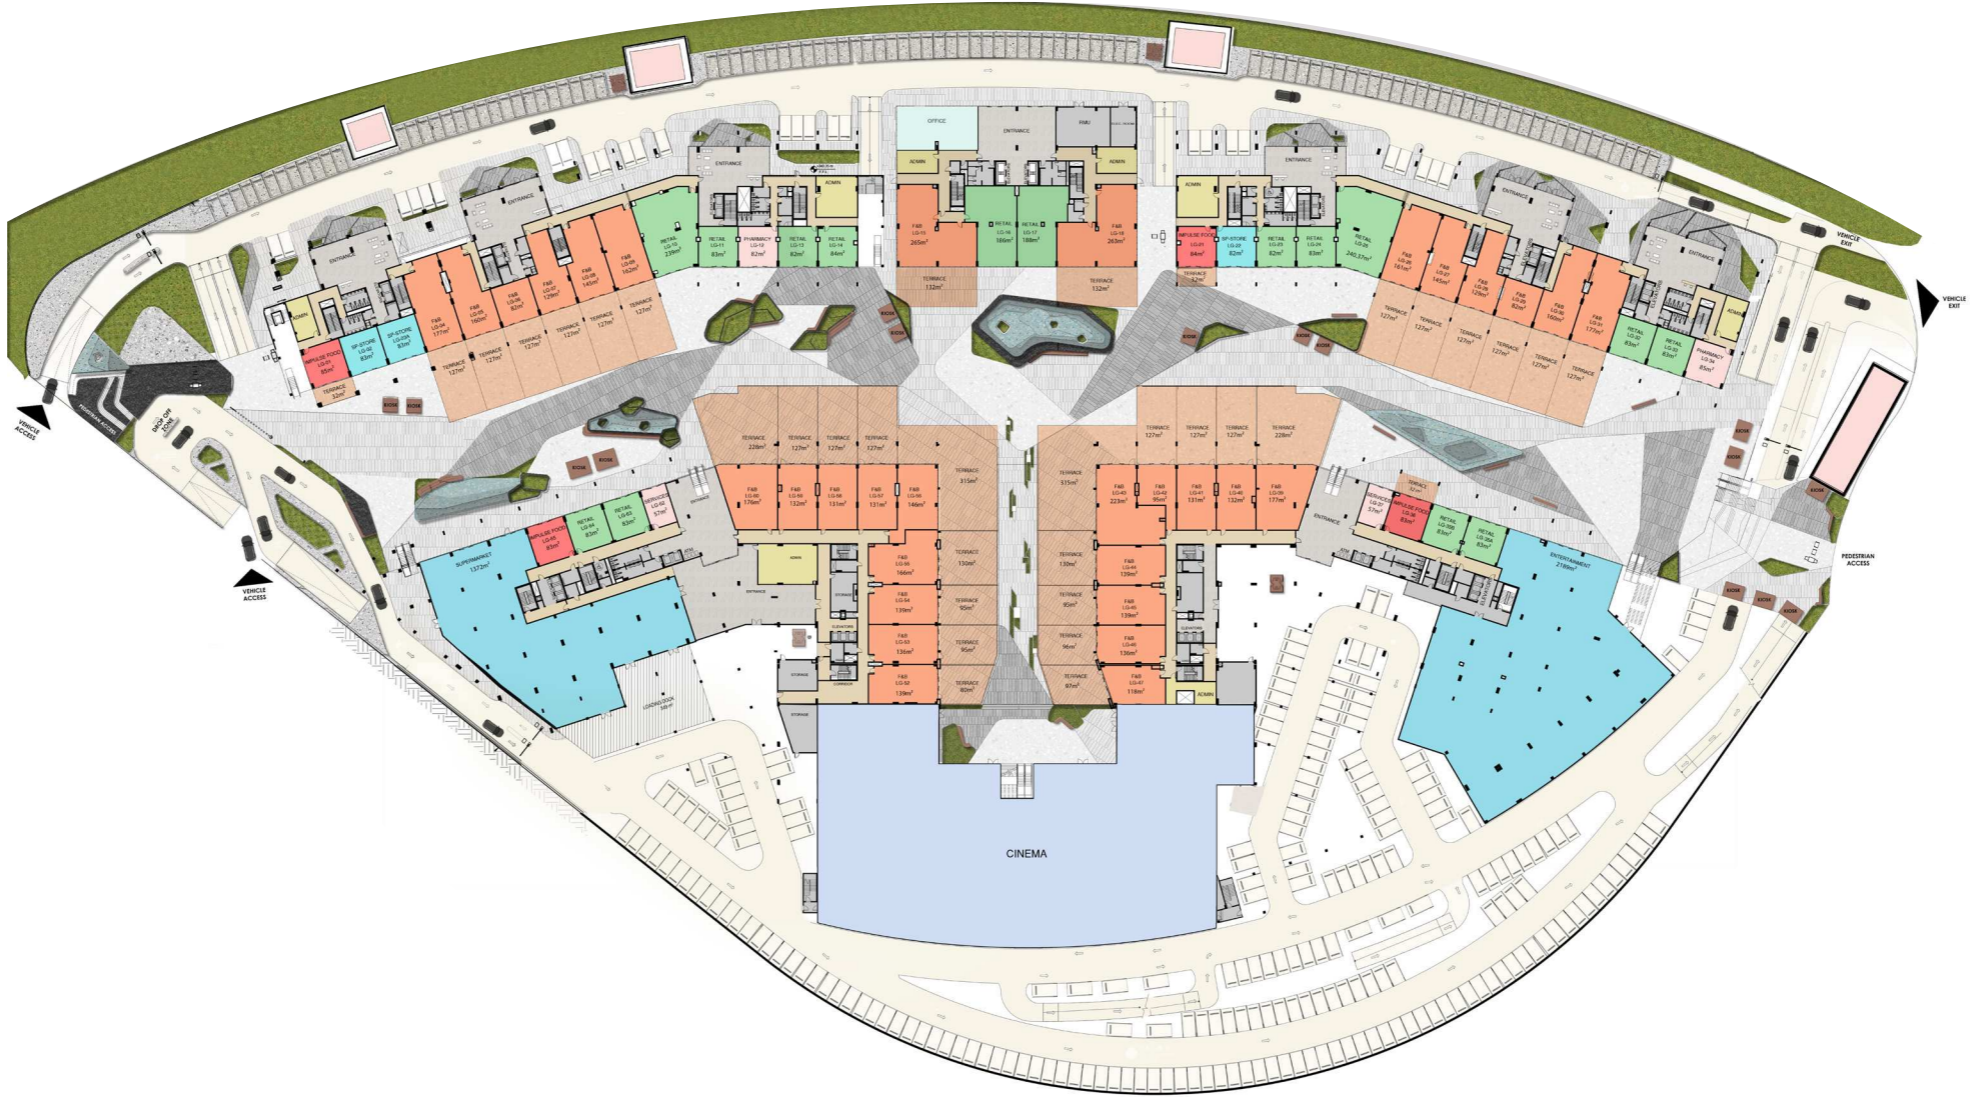

- key plan**
- Retail
  - F&B
  - Pharmacy - Services
  - Admin
  - Cinema - Entertainment - Supermarket
  - Impulse Food
  - Entrances
  - Cores
  - Corridors

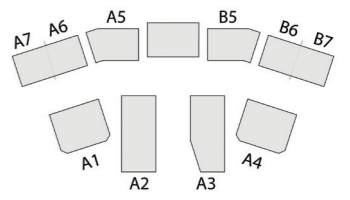


Diagrams are not to scale and are for illustrative purposes only. All rendering and landscaping visuals, materials, facades are for indicative purposes only, and subject to change. LMD reserves the right to make non-fundamental changes to the design provided herein.

# ground floor




- key plan**
- Retail
  - F&B
  - Offices
  - Clinics
  - Banks
  - Gym
  - Car Showroom
  - Sanitary-ware | Ceramic
  - Entrances
  - Cores
  - Corridors

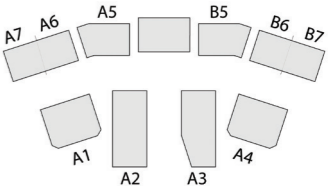


Diagrams are not to scale and are for illustrative purposes only. All rendering and landscaping visuals, materials, facades are for indicative purposes only, and subject to change. LMD reserves the right to make non-fundamental changes to the design provided herein.

# first floor

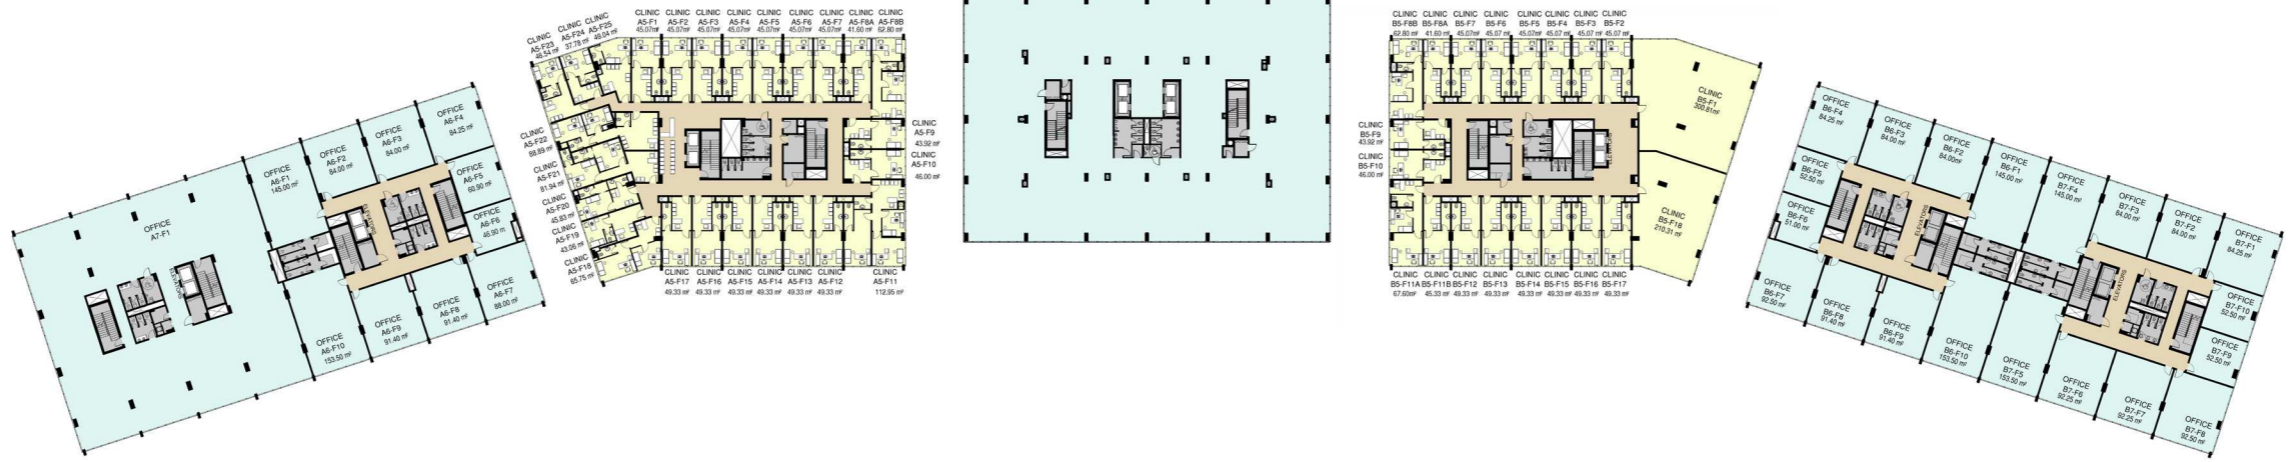

- key plan**
- Offices
  - Clinics
  - Banks
  - Gym
  - Entrances
  - Core
  - Corridors
  - Car Showroom
  - Sanitaryware - Ceramic

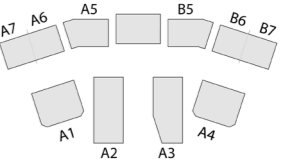

Diagrams are not to scale and are for illustrative purposes only. All rendering and landscaping visuals, materials, facades are for indicative purposes only, and subject to change. LMD reserves the right to make non-fundamental changes to the design provided herein.

t h r e e  
s i x t y